


AS BEEN MADE USING THE LATEST
S AND OTHER INFORMATION, AND
ENCROACHMENTS OR PROJECTIONS
USE SHOWN HEREON. THIS SURVEY
THE FINDINGS OF A TITLE REPORT.

WRYEYS
HFIELD R.L.S. 1612
HFIELD R.L.S. 1788

TEET
INNESSEE 37757
1 office
2 fax
3 home

LOCATION MAP

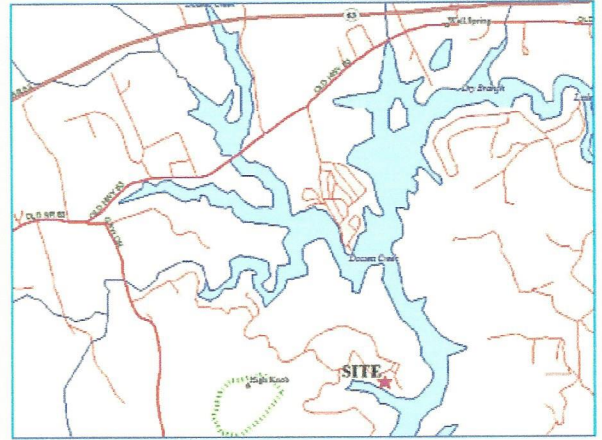

NO SCALE



REFERENCED TO THE PROPERTY DESCRIBED
DEED BOOK 270, PAGE 210 AND WARRANTY
DEED BOOK 298, PAGE 480 AS RECORDED IN THE CAMPBELL
REGISTER OF DEEDS OFFICE IN JACKSONBORO.

SUBJECT TO ALL RESTRICTIONS, COVENANTS,
AND EASES APPLICABLE.

REGARDING ADJOINING PROPERTY OWNERS SHOWN
ON THIS SURVEY PROVIDED BY THE RECORDS OF THE
COUNTY PROPERTY ASSESSOR'S OFFICE.

NO PART OF THIS SURVEY IS REFERENCED TO DEED
BOOK 480 IN THE REGISTER'S OFFICE.

I HEREBY CERTIFY THAT THIS IS A CATEGORY _____
SURVEY AND THAT THE RATIO OF PRECISION OF
THE UNADJUSTED SURVEY EXCEEDS _____

1 : _____ AS SHOWN HEREON.

TONY W. CRUTCHFIELD R.L.S. 1788

SURVEY FOR
LEONARD ROSEN & PATRICIAN MURPHY

SCALE: 1" = 50'	APPROVED BY: T. CRUTCHFIELD R.L.S. 1788	DRAWN BY: _____
DATE: 12-28-07		REVISED: _____

DISTRICT 1 FOX COVE COMMUNITY CAMPBELL COUNTY

WARRANTY DEED BOOK 270 PAGE 210
WARRANTY DEED BOOK 298 PAGE 480
TAX MAP 076 PARCEL 021.00 & 023.00