

SURVEY FOR
GLEN BOWLING
 DAGLEY ROAD
 FOURTH CIVIL DISTRICT
 MORGAN COUNTY, TENNESSEE

DATE: MAY 27, 2017

BEING THE SAME PROPERTY CONVEYED TO
 GLENN BOWLING AND WIFE, ANN BOWLING
 WARRANTY DEED BOOK: W9 PAGE: 790
 REGISTERS OFFICE, MORGAN COUNTY, TENNESSEE
 TAX MAP: 117 PARCEL: 001.08

CALLS WITH CENTERLINE OF DAGLEY ROAD AND
 WITH CENTERLINE OF 50' ROAD RIGHT-OF-WAY
 AND 80' UTILITY EASEMENT


LINE	BEARING	DISTANCE
L1	S 05°58'00" E	34.86'
L2	S 15°05'47" E	106.04'
L3	S 09°30'24" E	119.14'
L4	S 05°49'32" E	42.68'
L5	S 11°36'23" E	52.12'
L6	S 02°20'54" E	76.49'
L7	S 17°57'22" W	22.92'
L8	S 31°03'18" W	34.64'
L9	S 41°04'20" W	35.30'
L10	S 49°40'21" W	95.02'
L11	S 39°06'02" W	25.55'
L12	S 31°31'05" W	44.20'
L13	S 24°37'38" W	66.91'
L14	S 27°20'56" W	47.58'
L15	S 39°18'59" W	52.30'
L16	S 43°41'50" W	131.73'



I HEREBY CERTIFY THIS TO BE A TRUE AND CORRECT
 REPRESENTATION OF THE LAND PLATTED TO THE BEST
 OF MY KNOWLEDGE AND BELIEF. CATEGORY "I" SURVEY
 I: 10,000+ UNADJUSTED LINEAR CLOSURE.

JIM REED


312 EAST THIRD AVENUE
 ONEIDA, TENNESSEE 37841
 PHONE: 423-539-1366

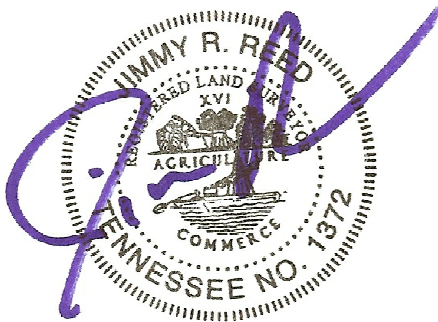

CHARLES F. LAYMAN
 PROPERTY
 WARRANTY DEED BOOK: M6 PAGE: 16
 TAX MAP: 117 PARCEL: 001.07

IRON PIN SET
 N 25°41'59" E 327.22'
 192.11'

JOHNNY DAGLEY, ETUX
 PROPERTY
 RECORD BOOK: 154 PAGE: 607
 TAX MAP: 117 PARCEL: 002.00

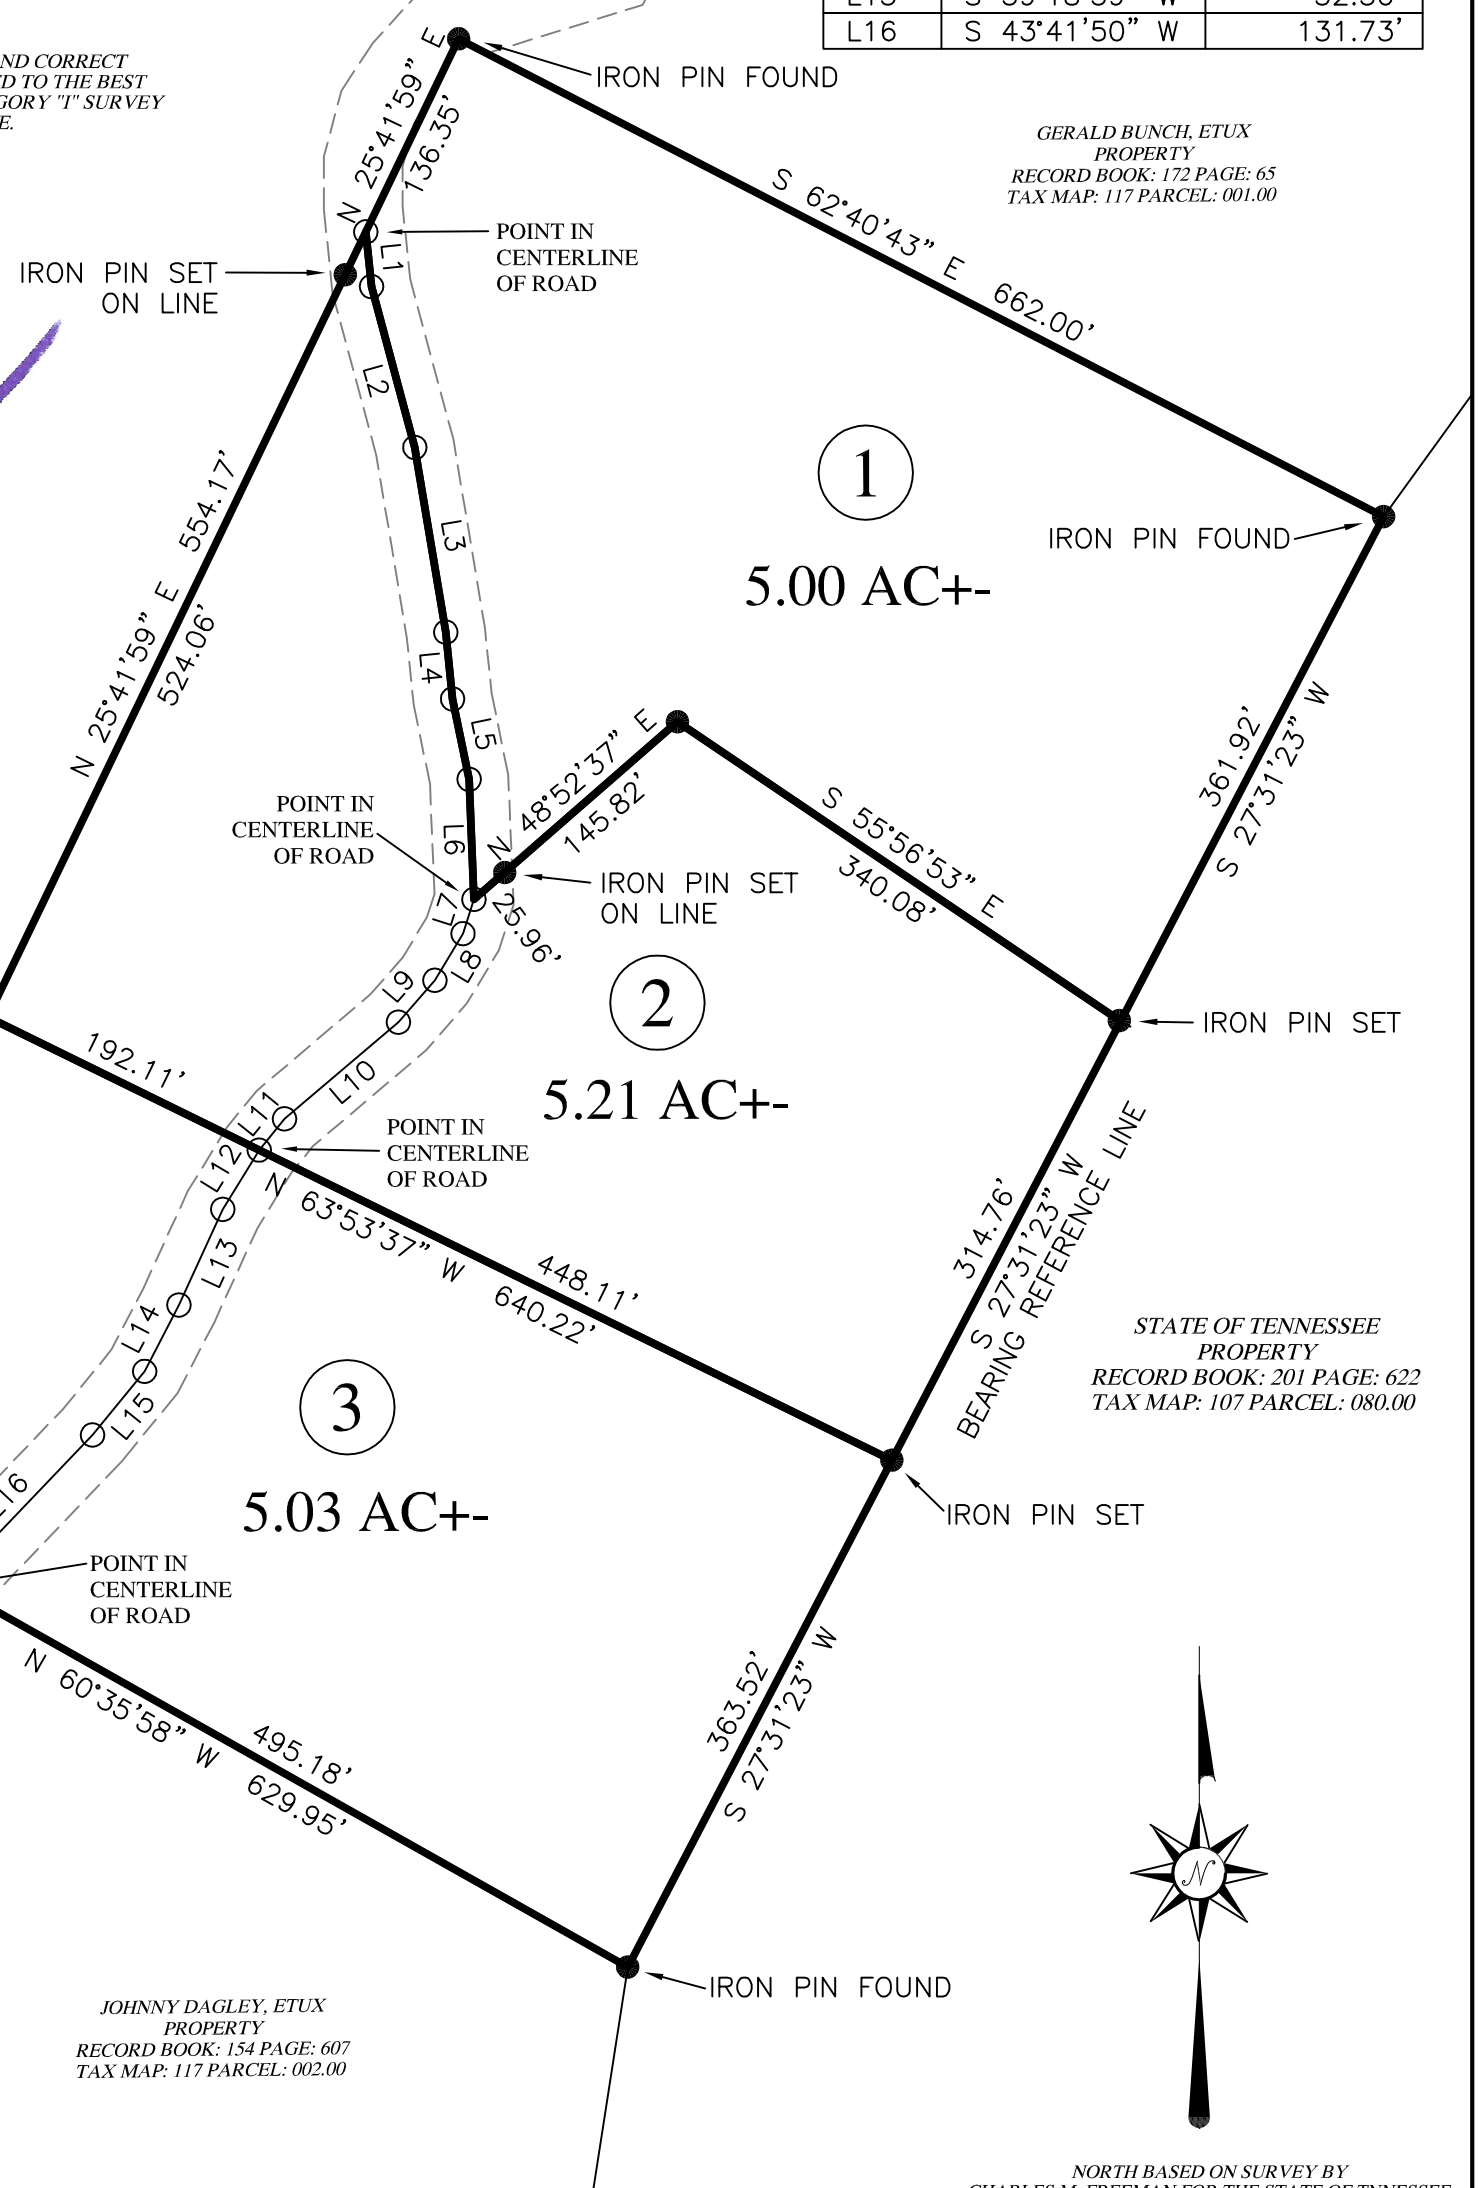

GERALD BUNCH, ETUX
 PROPERTY
 RECORD BOOK: 172 PAGE: 65
 TAX MAP: 117 PARCEL: 001.00

STATE OF TENNESSEE
 PROPERTY
 RECORD BOOK: 201 PAGE: 622
 TAX MAP: 107 PARCEL: 080.00

JOHNNY DAGLEY, ETUX
 PROPERTY
 RECORD BOOK: 154 PAGE: 607
 TAX MAP: 117 PARCEL: 002.00



NORTH BASED ON SURVEY BY
 CHARLES M. FREEMAN FOR THE STATE OF TENNESSEE
 RECORD BOOK: 201, PAGE: 622

NOTE:
 SUBJECT TO EXISTING
 EASEMENTS AND RIGHTS-OF-WAY